



CENTRAL GLP  
CORTE AA  
S/E

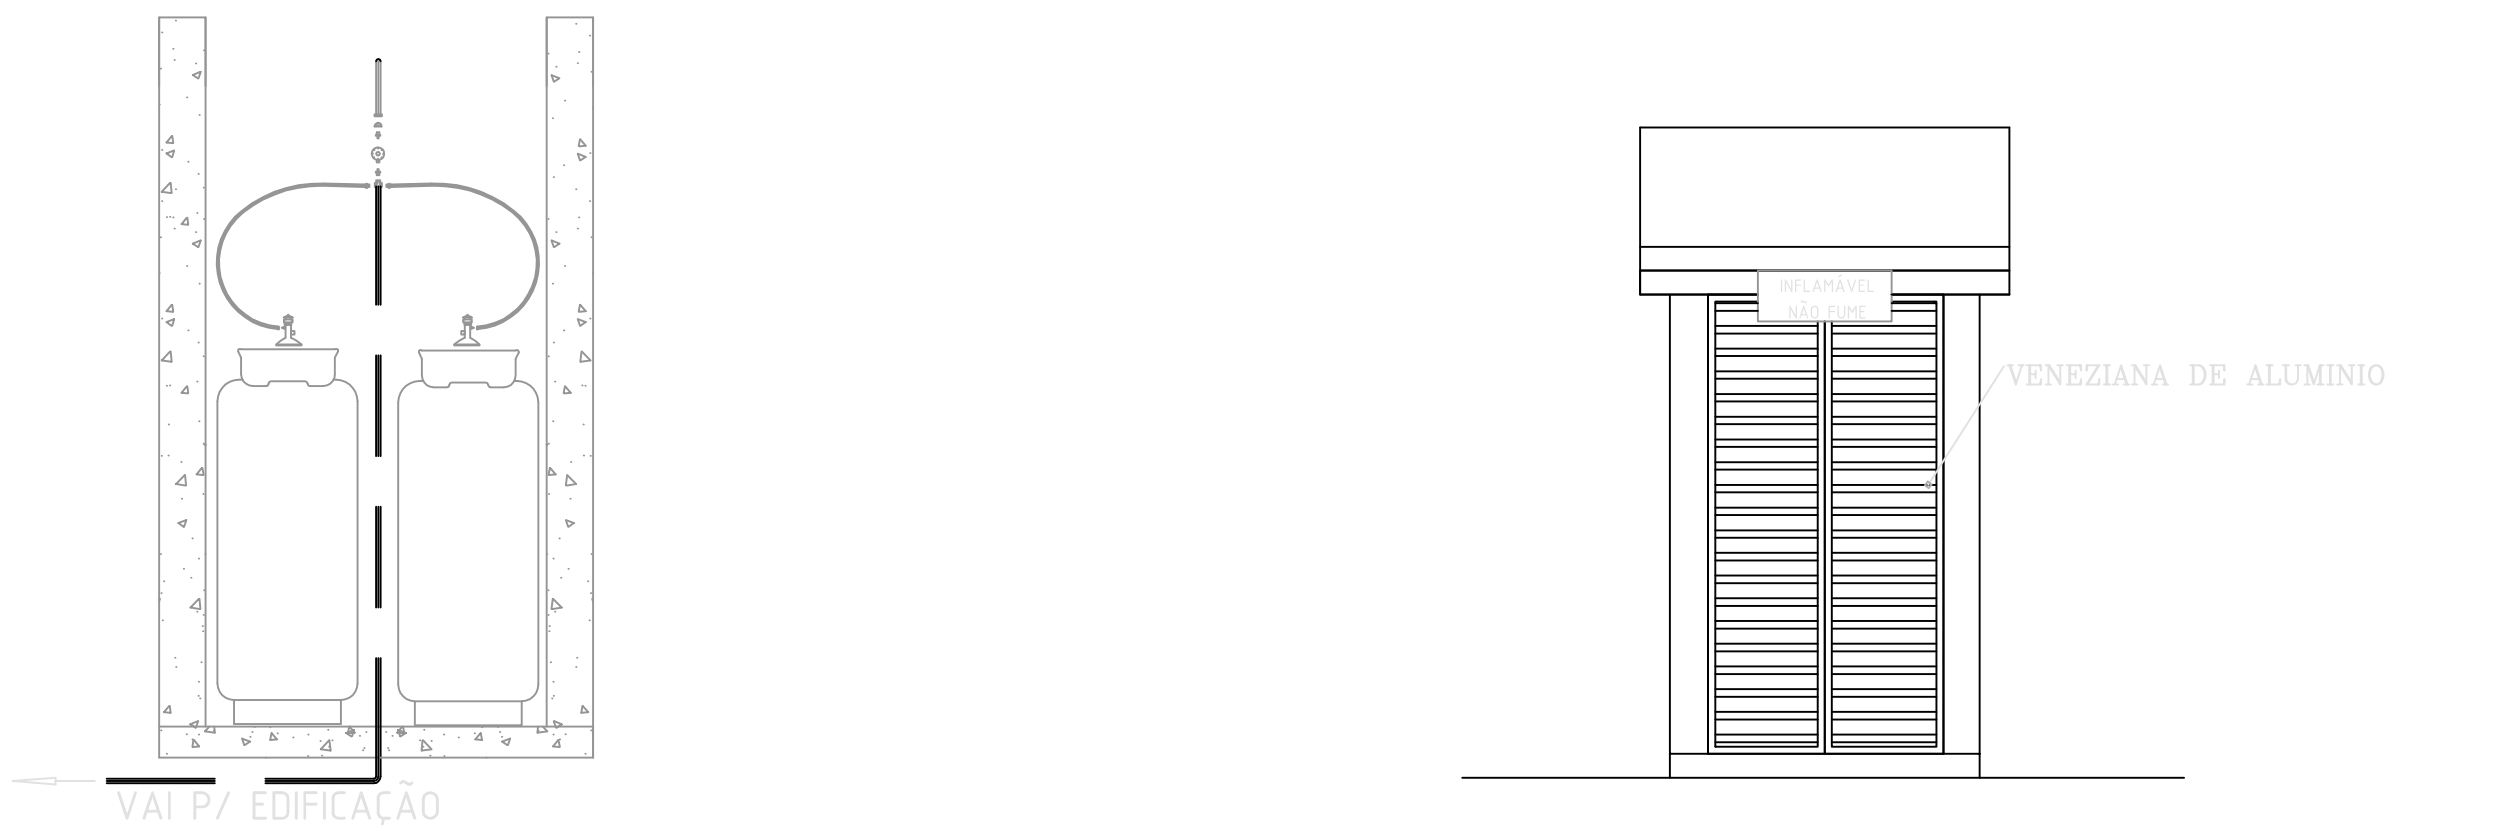


CENTRAL GLP  
DET. 02  
S/E

CENTRAL GLP  
FACHADA  
S/E

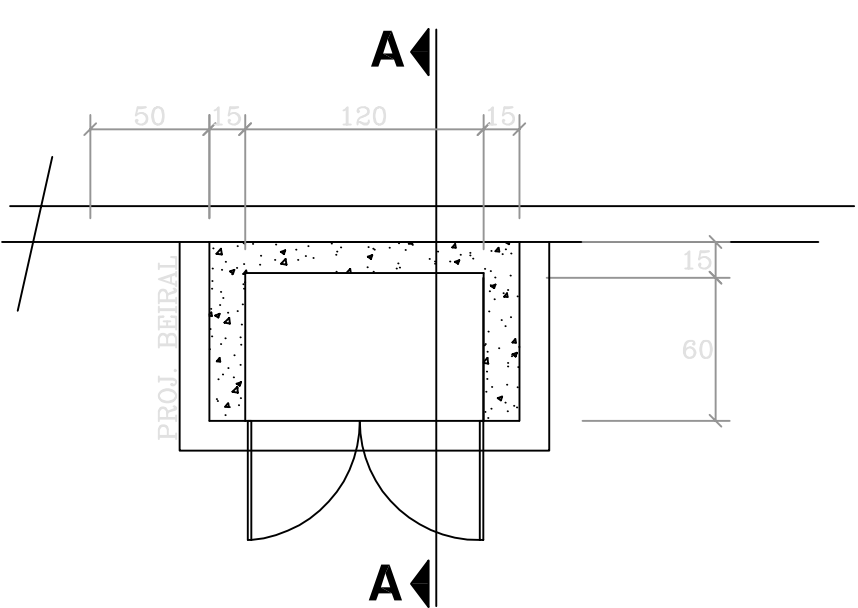

CENTRAL GLP  
PLANTA BAIXA  
S/E

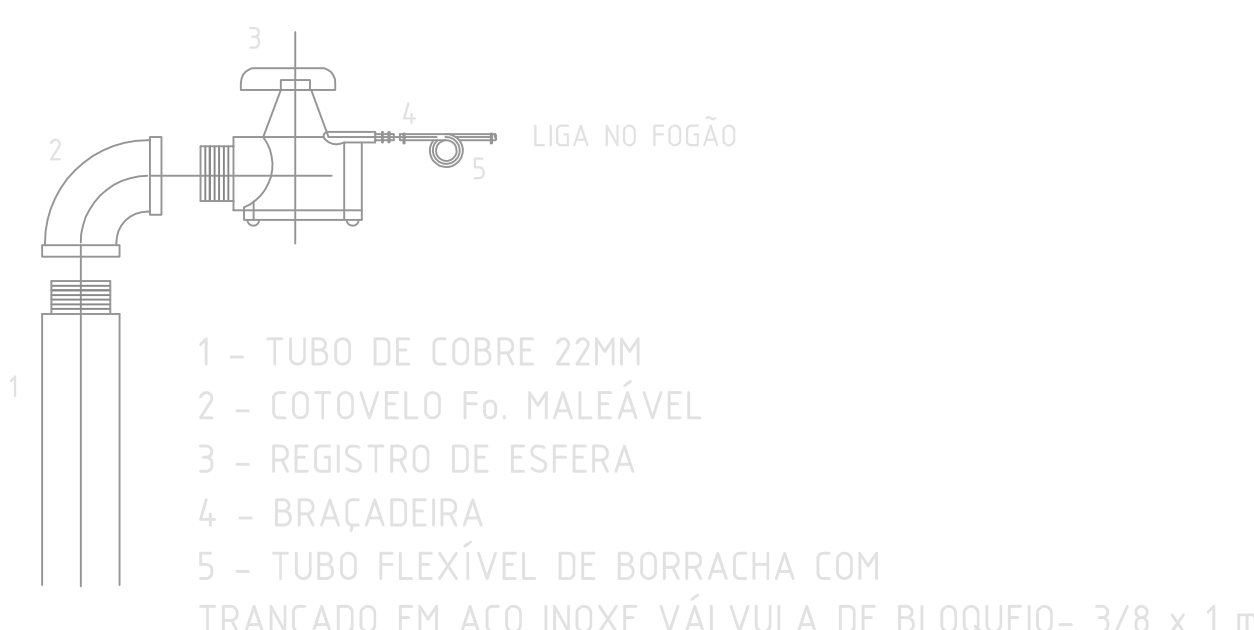

CENTRAL GLP  
DET. 01  
S/E